

**Blind Pass Restoration
Weekly Progress Report
March 1st thru March 21st, 2009**

	Contractor: Energy Resources Inc.		
Original Contract Time:	220 days	Time Remaining:	109 days
Estimated Volume:	152,683 cyds	Volume Placed:	83,728 cyds
Required Production Rate:	633 cyds/day	Avg. Production Rate:	827 cyds/day

The following tasks were completed during the weeks of March 1st thru March 21st:

- The Contractor dredged an estimated 18,435 cubic yards during the reporting period. (8,300 during March 15th to 21st.) Work efficiency was approximately 40% for the reporting period. The efficiency for the project to date is 50%. Efficiency is calculated as the ratio of total dredging time to total work time.
- The County and Consultant completed the review of pre-dredge surveys and determined an increase of approximately 25,397 cyds above the estimated volume will be dredged to complete the project design. The increase is the volume of material that “drifted” into the project area between the design survey in 2005 and the pre-dredge survey in December 2008.
- The Contractor completed removal of the nearshore placement material on Friday, March 20th. The Contractor began removal of the unsuitable material or clayey material on Friday, March 20th. This material will be dewatered and placed in an upland facility. This work is expected to take 3 weeks or to April 9th.
- Dredge “Nate” began work in the Gulf of Mexico on Monday, March 10th. This work will be very weather dependent due to the size of equipment and nature of the work. Production is anticipated to decrease substantially for this work. The total volume in the Gulf is approximately 50,000 cyds.
- Small pieces of cement, asphalt, and cemented shell were discovered in the Gulf side dredge area on Monday, March 9th. The material appears to be spread thorough the Gulf side work area. A maximum of 10 cyds have been dredged to thru March 23rd.

The following tasks are anticipated during the week of March 22nd thru March 28th:

- Dredge Nate is expected to out of service until Saturday, March 28th due to a mechanical problem and weather. (Dredge Nate is working in the Gulf.)

Outstanding and other Items to Note:

- Due to the increase volume of material to be removed, the project completion date will be extended to July 8, 2009. Blind Pass is not expected to be open prior to this date.
- The volume of material to be placed on the beach, nearshore, and removed for upland disposal is as follows:
 - Beach Placement – 110,290 cyds
 - Nearshore Placement – 32,657 cyds
 - Upland Placement – 9,736 cyds



Tuesday, March 10, 2009
Cemented shell, asphalt and concrete pieces dredged from the Gulf side of Blind Pass




Wednesday, March 25, 2009
View of Containment Cell being filled.



Wednesday, March 24, 2009
View of Containment Cell being filled. (Provide by SCCF & LCMCD)

Blind Pass Maintenance Dredging Production Tracking

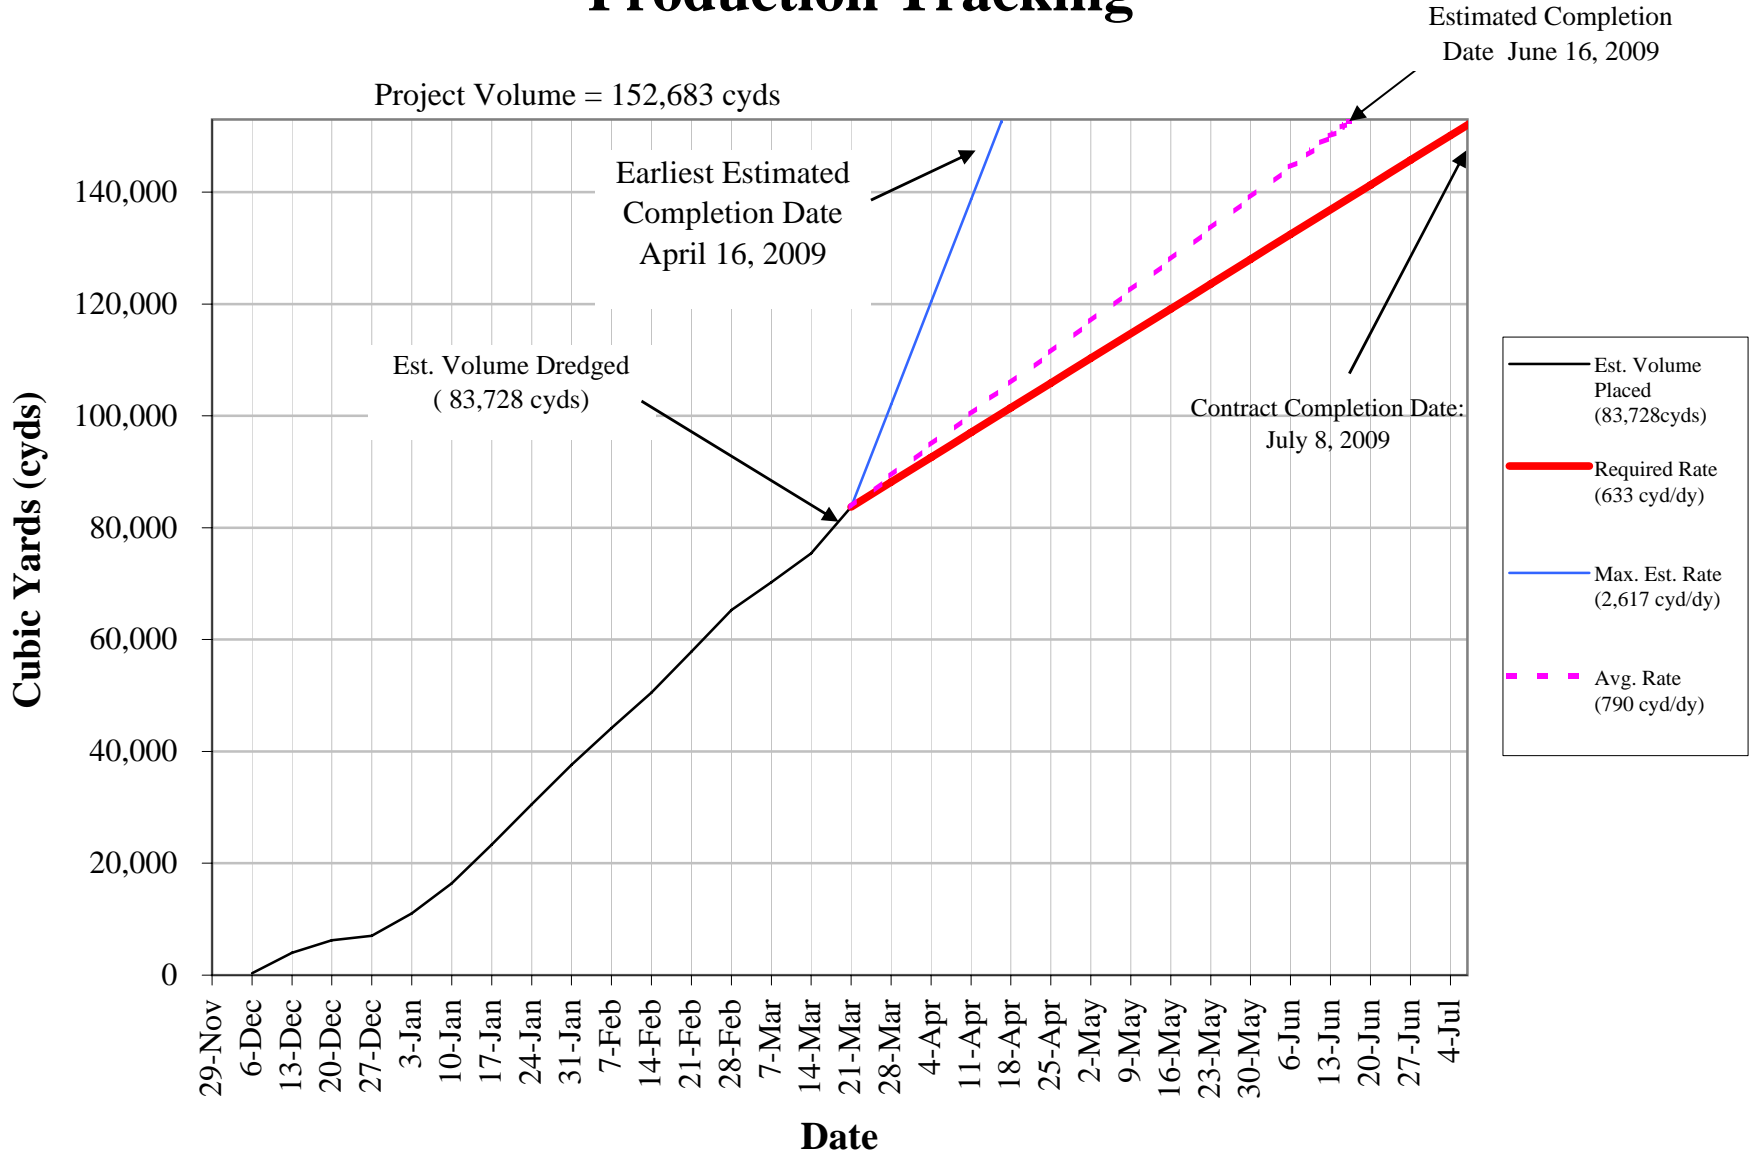



TITLE:
 BLIND PASS MAINTENANCE DREDGING
 CONSTRUCTION SCHEDULE
 WEEK OF MARCH 24, 2009

NATURAL RESOURCES DIV
 1500 Monroe St. Fort Myers, Florida 33901
 Ph. (239) 533-8109/10 Fax. (239) 485-8408

LEE COUNTY
 SOUTH WEST FLORIDA

LEGEND

ANTICIPATED CONSTRUCTION
 AREA(S) FOR THE
 TIMEFRAMES SHOWN ARE
 PROVIDED BELOW:

- PREVIOUSLY CONSTRUCTED
- 0 TO 5 DAYS
- 5 TO 15 DAYS
- 15 TO 30 DAYS

FILE: S:\NATRES\MARINE\BEACHMANAGEMENT\
 BLINDPASS\DRAWINGS\BLINDPASS_
 CONSTRUCTION.dwg
 DATE: 17-NOV-08
 DRAWN: RBN
 APPROVED: RBN

SCALE:
 1" = 400'

SHEET:
 01 OF 01